

VAINAVI

VAINAVI

CELESTIUM

ULTRA PREMIUM APARTMENT

Great buildings make a great city  
Be a part of king-size development

Puttenahalli, JP Nagar




**Home is not just a place.  
It is a bundle of emotions**

Planet Earth, the unmatched among celestial bodies in this gigantic space of universal harmony, has been the ever-expanding impetus to many in their search for titles to their ventures. CELESTIUM, the variation of the above, has become the face of the present project we have embarked on.

## Bangalore, the city that never ceases to surprise you

The old-Bangalore charm of jasmine in the air, simplicity of life, a paradise for pensioners and a melting pot of cultures has, over a period of long time, transformed into a city of hopes, dreams and opportunities with new adventures at every nook and corner. From local fairs to international expos, leisurely bus-rides to super-fast metro-rail, small shops to big malls, the city has seen it all. And, we, Vainavi Developers, too, have travelled, hand in hand, through this history, to proudly proclaim to be one of the oldest in the industry. Our long and rich experience percolates in the making of the smallest of details in a building including, of course, VAINAVI CELESTIUM.

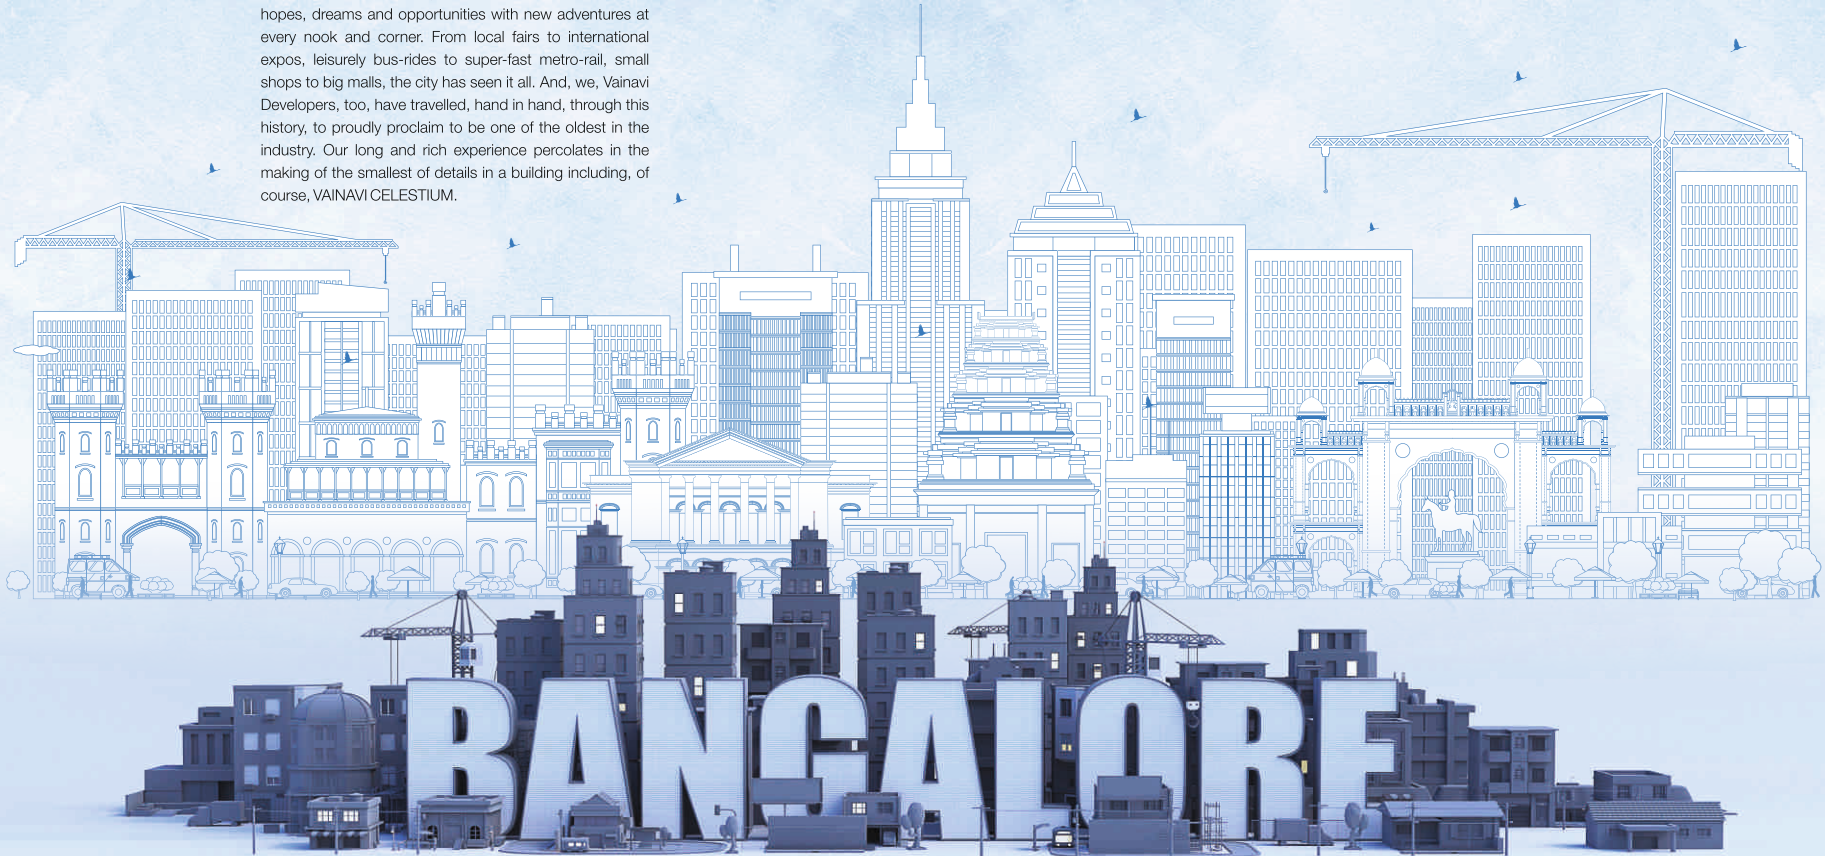



## VAINAVI CELESTIUM

Puttenahalli, JP Nagar

### Enjoy the location advantage. Do things differently

Close to places known for vibrancy of people, culture and diversity, the project, while letting you adopt the transformative power of modern technology, allows you to indulge in old-city charms of carnivals where every step is a dance and every moment, a celebration.

While JP Nagar itself boasts of the popular Sri Venkateshwara Temple that witnesses long queues of devotees, especially on Vaikunta Ekadashi, a sacred day for the Hindus, other places in the vicinity are equally fascinating.

Jayanagar, with Vinayaka and Jain temples, connects you to your spiritual aspiration. Shopping complex at Fourth Block allows you to indulge in a shopping spree. The nearby Sapna Book Stall, one of the biggest bookshops, assuages your yearning for knowledge. Enjoy a mini outing at Ragigudda near Ninth Block.

Basavanagudi transports you to another world of annual groundnut fair that brims with colour, lights, sound and action. NR Colony, the hub of educational activities and events, with canopy of age-old trees lining up the roads, huge parks, make up for the intellectual craving.

You have the Kanakapura Road and Nice Road, the two important gateways to the city and other arterial roads like the Bannerughatta Road and the Outer Ring Road easily accessible to the advantageous location of CELESTIUM.

All in all, you would be the centre stage of a heart of the city.

Spacious homes, with a legacy of luxurious privileges, uncompromising on sustaining greenery to the maximum, embody the present project. With no common walls, plenty of natural sunlight and fresh air, breath and bask in the glory of entitlements that befit a life of royal regimen. CELESTIUM encompasses the superlatives of elegance, excellence and a pride of possession.



VANAM  
CELESTIUM



VAINAVI CELESTIUM is an opportunity to achieve your dream lifestyle. It is a luxurious residential project designed to offer the perfect blend of modern living and comfort. Nestled in a tranquil environment, VAINAVI CELESTIUM boasts of well-crafted 3 and 4 BHK apartments that redefine elegance and sophistication.

Built close to the well-known Sarakki Lake in an equally-vibrant JP Nagar, in the heart of Bangalore, VAINAVI CELESTIUM is a project housed in ground + 11 upper floors comprising 68 units at 6 units per floor. With 70% open space and no common walls, top-end quality flats are compatible to smart homes with contemporary interiors, premium fittings and natural light and fresh air, for that perfect blend of style and functionality.

VAINAVI CELESTIUM offers easy access to schools, hospitals, shopping centres, and entertainment hubs, ensuring you are always close to everything you need.

## Bird sanctuary is just a lake away

A small piece of land, host to a variety of indigenous and migratory birds, including flaunting peacocks, surrounded by well-maintained water, forms the Sarakki Lake with a perimeter of 3 km. for that exhilarating walk, eye-feasting sight and a heart-filling happiness. No less than a mini tourist-spot, be blessed to be in the vicinity of rippling waters. Inhale the purer form of air while taking a leisurely stroll on the borders of the well-curated lake with serene waters on the one side and lush greenery on the other.



North side podium




South side podium




## EMBRACE THE POWER OF AUTOMATION

Take control of your living spaces and customize the conveniences through smart homes that Vainavi Celestium is fitted with automation, at Vainavi Celestium, you get to enjoy the seamless integration of technology with daily activities to make your life simpler, safer and friendly.

Take for instance: With features like sensors, voice command, pre-programmed settings, etc. you can remotely and otherwise, with smart devices like iPhone, iPad, android smart phones, Apple home pod, Alexa, Google nest, etc., operate curtains, talk to visitors without opening the door, get the gas leak shut off automatically, set the mood options for lighting fixtures and get alerted about washroom use with, occupancy indicators changing between red and green as and when the door is open and shut.

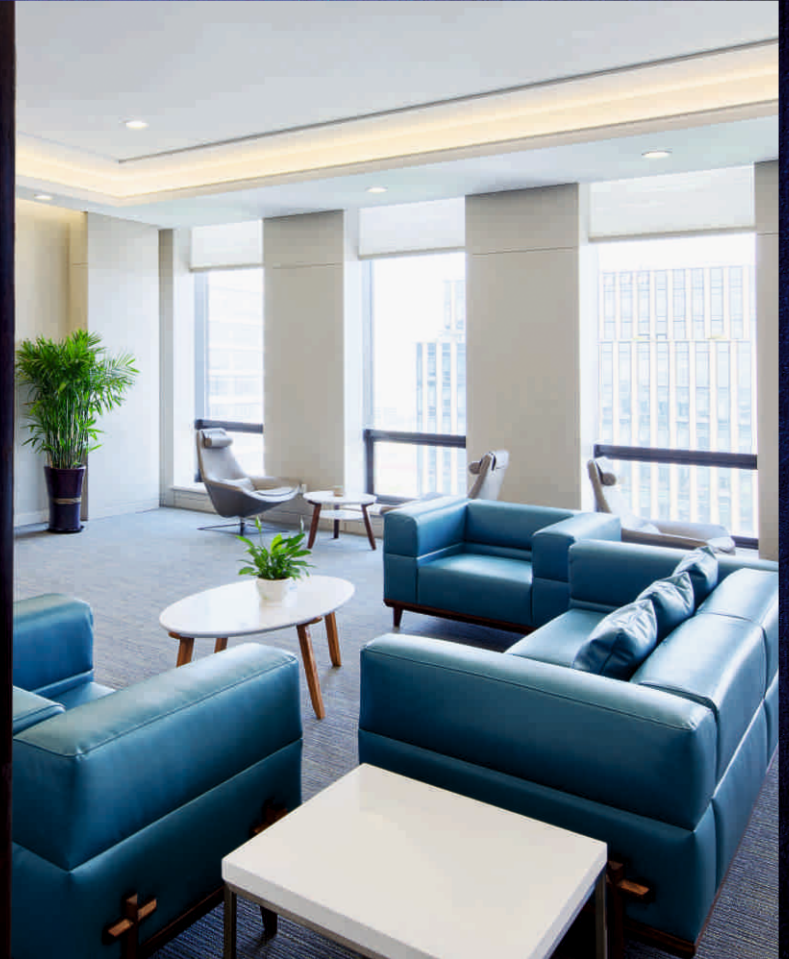



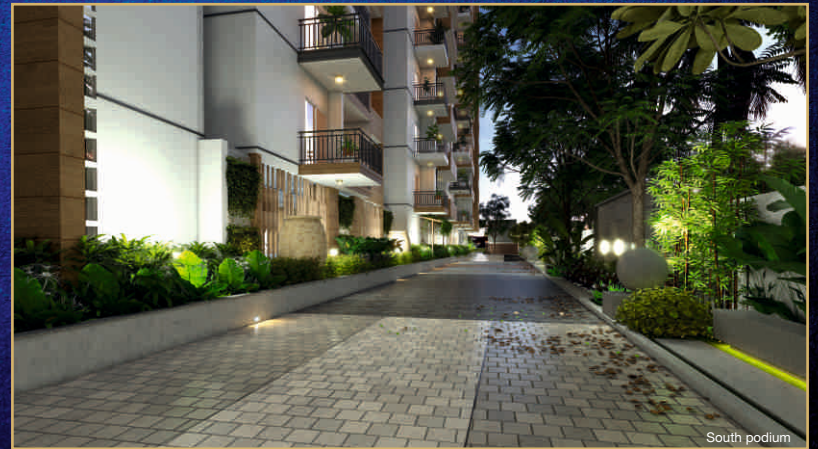



Reception entry view



Entry for kids play area

## HIGHLIGHTS OF THE PROJECT

Aesthetically designed unique  
3 & 4 BHK 68 units in 11 floors



Vaastu compliant units



Good Ventilation and sunlit homes



Spacious entrance lobby and  
visitors lounge at ground floor



Home Automation



No common walls



Air conditioned  
Grand Club House



Modern Amenities



Abundant water supply from  
Borewells and BWSSB



Quality Materials



Excellent Landscape



BBMP Approved



EV Charging points



Basement car parking



At VAINAVI CELESTIUM, you will never feel incomplete with features like spacious living and dining area, High-quality fittings in Toilets, well-ventilated elegant bedrooms with attached bathrooms, balcony with scenic views, sustainability initiatives, adequately-covered and open parking spaces and emergency-evacuation routes.

VAINAVI CELESTIUM is the best choice for its architectural excellence, quality construction and community living. As an investment opportunity, the units, occupying 2165 Sft. - 2650 Sft. of space.

Surely, VAINAVI CELESTIUM is your gateway to luxurious living.

Kumaraswamy Layout



# Location Map

(Not to scale)

Yelechena Halli



Sarakki Lake

VINAYI  
CELESTIUM

Mango Garden Layout

Ganapathi Pura

Forum Mall South Bangalore

Anjanadri Layout

Bank Colony

Chunchagatta Main Road

Kanakapura Road

Jaragana Halli

JP Nagar 6th Phase

KR Layout

Hotel Nandini

RBI Layout

JP Nagar 7th Phase

Kotnur Main Road

Nataraja Layout

Sun City Layout

Nrupathunga Nagar

Brigade Milenium Road

JP Nagar 5th Phase

Sahyadri Layout

Nataraja Layout

Arakere MICO Layout 2nd Stage

Syndicate Bank Colony

MS Ramaiah City Layout

JP Nagar

Outer Ring Road

Outer Ring Road



The Rameshwaram Cafe



Vega City Mall

Dollars Colony

Kalyan Magnum Infotech Park

Fortis Hospital

Indian Institute of Management

Cenepolice SJR (Centro Mall)

Banmangalata Main Road

Samrat Layout



## MASTER PLAN



### Legends

- |                         |                             |                             |
|-------------------------|-----------------------------|-----------------------------|
| 01) Entry & Exit        | 07) Changing Room           | 13) Kids Play Area          |
| 02) Multi-purpose court | 08) Swimming Pool           | 14) Jogging Track           |
| 03) Reception           | 09) Pool Deck               | 15) Cycle Track             |
| 04) Ramp Entry & Exit   | 10) Outdoor Badminton Court | 16) Senior Citizens Seating |
| 05) Multipurpose Hall   | 11) Basketball Hoop         | 17) Shaded Seating          |
| 06) Gym                 | 12) Sand Pit                | 18) Bus Stop                |
|                         |                             | 19) Reflexology Pathway     |



## TYPICAL FLOOR PLAN



### Functional designs for a purposeful existence

Design masters in our team infuse fresh ideas and perspectives into their creative process to craft profound impacting layout plans that are just not artistry but functional, too. The resulting masterpieces include VAINAVI CELESTIUM, a captivating experience that resonates deeply with the residents.




**AREA STATEMENT**

Unit No. :	1
Type :	3 BHK
SBUA :	2300 Sft
Facing :	WEST



**AREA STATEMENT**

Unit No. :	2
Type :	4 BHK+
SBUA :	2400 Sft
Facing :	NORTH

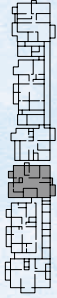

**AREA STATEMENT**


Unit No. :	3
Type :	3 BHK+
SBUA :	2440 Sft
Facing :	EAST



**AREA STATEMENT**

Unit No. :	4
Type :	3 BHK
SBUA :	2165 Sft
Facing :	WEST



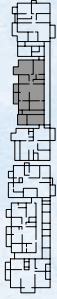

**AREA STATEMENT**

Unit No. :	5
Type :	4 BHK+
SBUA :	2650 Sft
Facing :	NORTH



**AREA STATEMENT**

Unit No. :	6
Type :	4 BHK+
SBUA :	2640 Sft
Facing :	EAST



### **Unlock the hidden you**

Free the fun person in you for a dash of spice and splendour of life. Have a party, join in for a get-together, make friends, the list is almost endless. Large enough to accommodate a big crowd and private enough for a small group, the best of clubhouse culture can be seen here.



Reception - View 1



Reception - View 2

**At your disposal, are world-class amenities that are designed to cater to the needs of all age groups and for different purposes.**

The modern gym invites you to sweat it out, shed calories, firm up the abs, do a few pushups and over all, have a healthy routine. The multi-purpose hall, true to its name, is a place for a variety of activities. Throw a party, dance to the last breath, relax with a book, just gossip, play an indoor game, the list is long.

While senior citizens have a park to relax and reminisce, children can get lost in their own world in the kids' play area including a tiny tots' area. A combination of swimming pool, toddlers' pool and pool deck is nothing short of a swimmer's delight. Sauna, spa and steam bath add up to being the cherry on the cake.

After a hard day's work, relax with Nature, take a stroll, jog, play or just do nothing. Jogging track, landscaped garden and a park, outdoor shuttle-court, open-paved multipurpose court. plants, flowers, butterflies, birds, etc. entice you to lead a life of tranquility.

At VAINAVI CELESTIUM, we are committed to sustainable living. Our project incorporates eco-friendly practices such as rainwater harvesting, water and sewage-treatment plants, solar energy utilization, garbage-collection area and lush green landscapes to ensure a greener tomorrow.

Your safety being our priority, VAINAVI CELESTIUM features 24/7 security with CCTV surveillance, intercom facilities, and a well-trained security staff to ensure a safe and secure living environment.

Additionally, there are the 100% power backup, fire-safety sprinklers in common areas and parking, provision for charging of EV, access- controlled barrier with RFID and HNS-Hydro pneumatic system to give you that edge for those meaningful moments in life.



### **Life's spicier side, add life to years**


There is more to life than meets the eye outside of your doorstep. Cool off with a splash in the swimming pool. Watch your kids embrace fun in the toddlers' section. There's the deck, sauna, spa, changing room and every other conceivable thing needed to make your experience look like an aquatic adventure.







## Physical fitness, key to a healthy body, mind and soul

A well-equipped gym with state-of-the-art equipment beckons the health-conscious to sweat out the flab on the way to a trim six-pack. Loaded with the most modern gadgets, your workout schedule pushes you to the limits to accept and achieve challenges. Time you embraced the fitness routine.

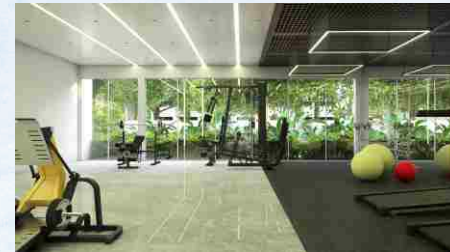

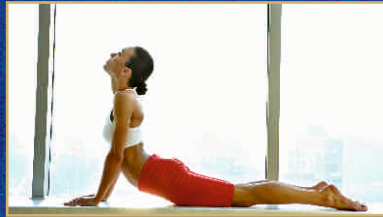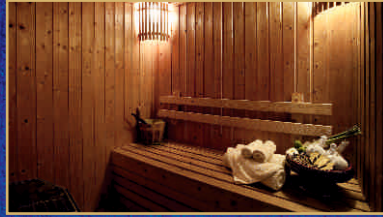


## COMMON AMENITIES

- Gymnasium
- ▲
- Multipurpose hall
- ▲
- Outdoor shuttle court
- ▲
- Senior Citizens Park
- ▲
- Kids Play Area
- ▲
- Swimming Pool
- ▲
- Toddlers pool
- ▲
- Pool Deck
- ▲
- Jogging Track
- ▲
- Steam, Sauna & Spa
- ▲
- Open Paved Multipurpose Court
- ▲
- Rain water harvesting
- ▲
- 100% power backup
- ▲
- Fire Safety Sprinklers in common areas and Parking
- ▲
- Provision for charging of EV
- ▲
- Access controlled Barrier with RFID
- ▲
- 24Hrs CCTV surveillance
- ▲
- Land scaped Garden and Park area
- ▲
- Sewage Treatment Plant
- ▲
- Garbage collection area
- ▲
- HNS-Hydro pneumatic system
- ▲
- Water Treatment plant



### **A fortress of family bonding**


Cosy enough to hang out with family and friends, living rooms are built large enough to permit the flow of fresh air and bright sunlight for happy moments. Entertain your guests, watch a TV premiere, debate current affairs, all in all, do what pleases you. A dash of inspiration is added into every detail that makes all the difference in how you begin and end your day.

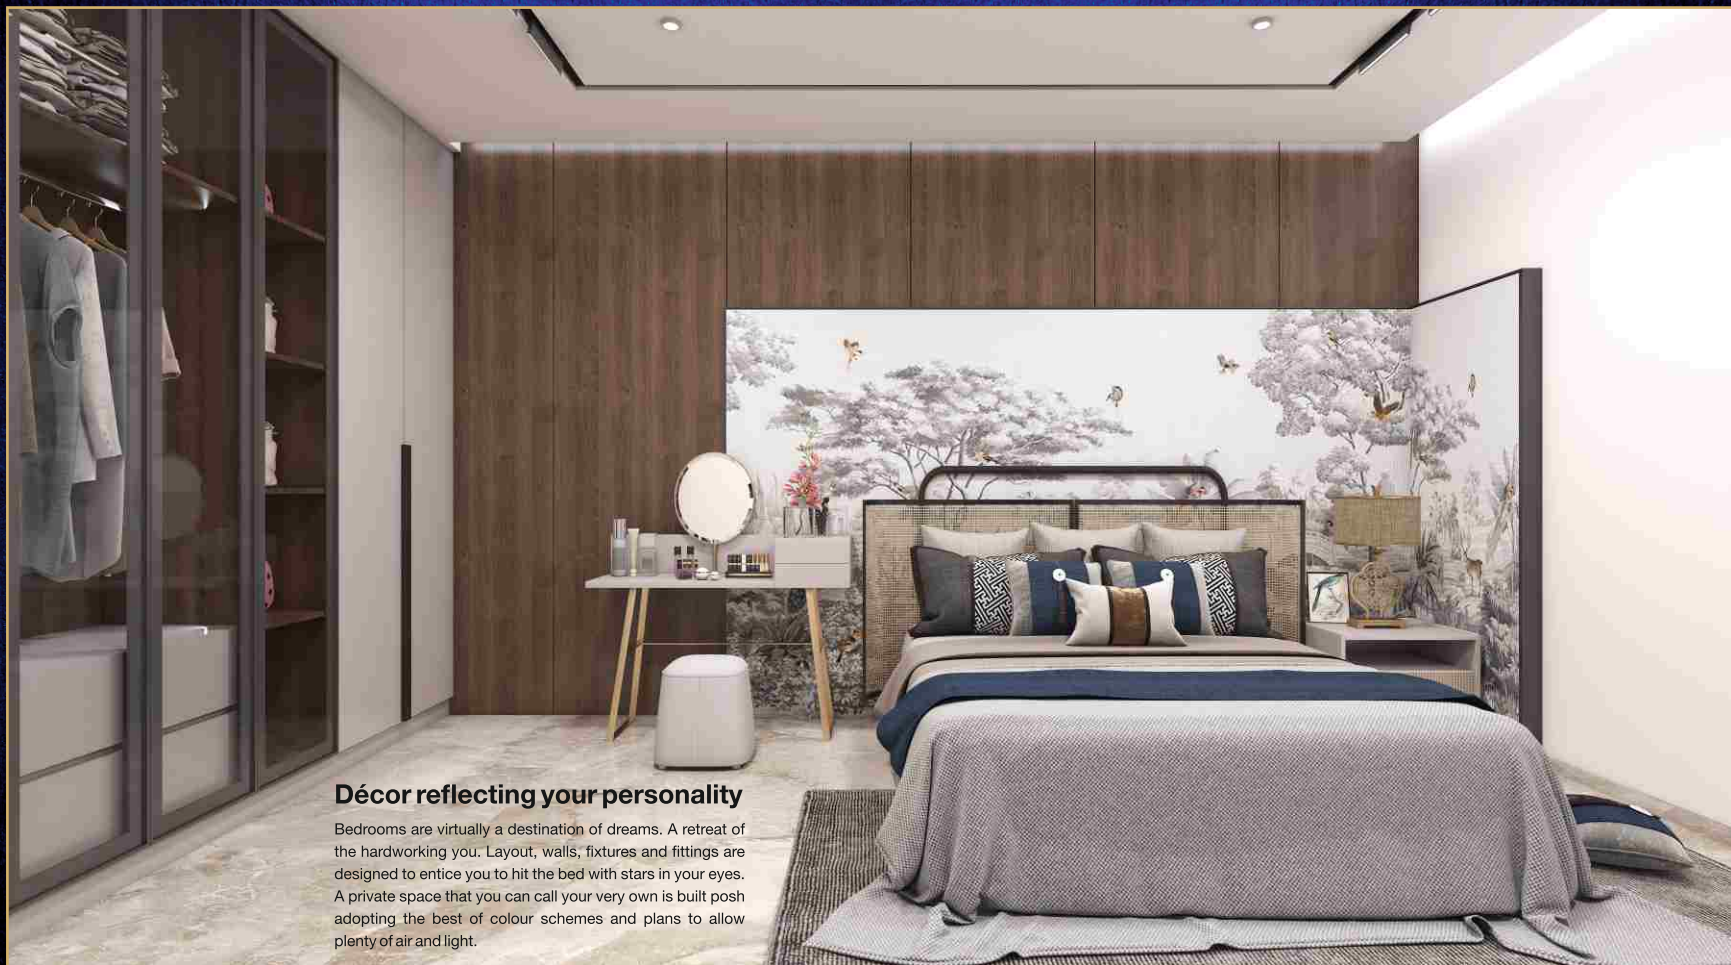

### **Décor reflecting your personality**

Bedrooms are virtually a destination of dreams. A retreat of the hardworking you. Layout, walls, fixtures and fittings are designed to entice you to hit the bed with stars in your eyes. A private space that you can call your very own is built posh adopting the best of colour schemes and plans to allow plenty of air and light.



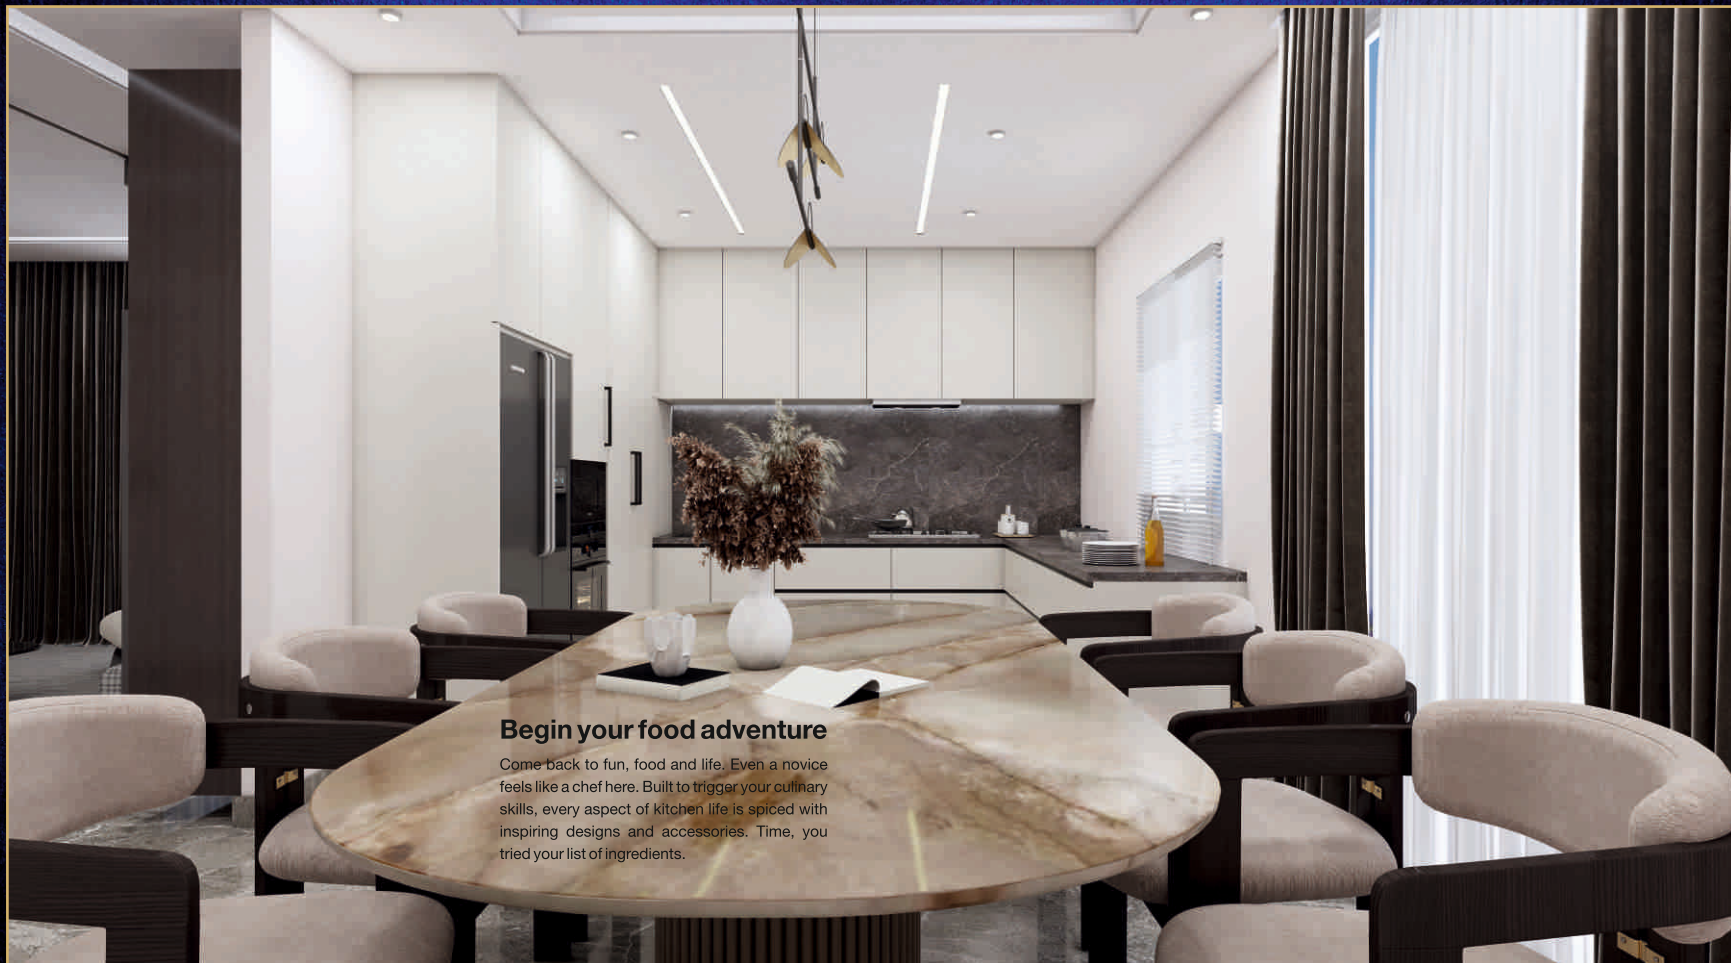

### **Begin your food adventure**


Come back to fun, food and life. Even a novice feels like a chef here. Built to trigger your culinary skills, every aspect of kitchen life is spiced with inspiring designs and accessories. Time, you tried your list of ingredients.



## Quality is not an exception but a prevailing attitude

Our projects are built using the best of materials, brands and names. Cost-cutting, compromise, etc. are never a part of our quality standards. For example, our edifices use durable, light-weight, high-quality, eco-friendly bricks from the well-known **WIENERBERGER** group. Our own engineers and architects are highly knowledgeable and experienced to handle any kind of projects.

Talking about **WIENERBERGER**, it is over 200 years old with 204 plants in 30 countries. An Austrian company with a history of many innovative achievements in brick manufacture, **WIENERBERGER**, World No. 1 in the sector, has been in the forefront in adopting the most modern technology to produce eco-friendly bricks that are endowed with high heat insulation (2 - 3 Degrees cooler) and sound insulation, low moisture-absorption and non-susceptibility to carbonation among various advantages.

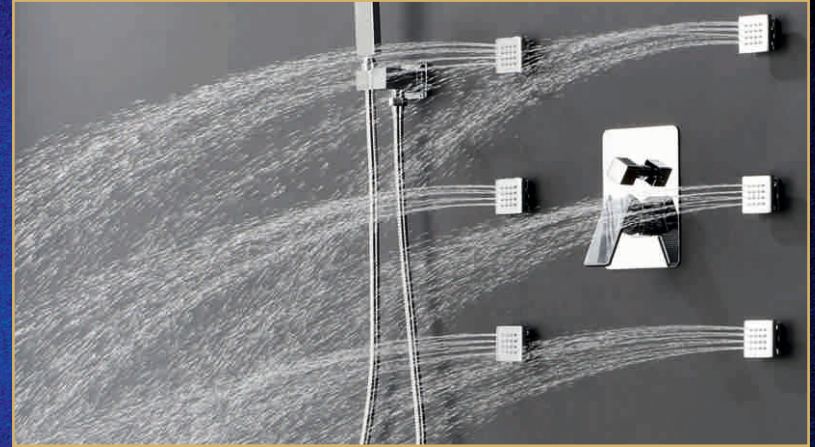

## Rain shower and body jet. Water your body, boost your spirit

The attached washroom has rain-shower and body-jet for that exhilarating feeling of a cool splash on a hot day. You could start your day with a rejuvenating water jet or end a hard day's activities with a relaxing shower.

Rain-shower and body-jet, in the washroom attached to the bedroom, are your gateway to a resplendent you.

While the body-jet cleanses you outwardly, the rain-shower has a calming effect inwardly. Thundering speed and a misty spray create a refreshing cascade leaving you mesmerized and wanting more.

## SPECIFICATIONS:

### STRUCTURE

- Seismic Zone II compliant RCC framed structure
- Walls are of Weinerberger clay bricks and plastered on both sides

### DOORS

#### ● MAIN DOOR

DOOR FRAME - Teak wood frame and architrave with PU polish and sound proof EPDM gasket

DOOR SHUTTER - Designed flush door of both sides veneered with PU polish of 8ft height with finger print lock

#### ● BEDROOM DOORS

DOOR FRAME - Indian meranti timbered frame and architrave with PU polish and sound proof EPDM gasket

DOOR SHUTTER - designed flush door of both sides veneered with PU polish

#### ● TOILET DOORS

DOOR FRAME - Indian meranti timbered frame and architrave with PU polish and sound proof EPDM gasket

DOOR SHUTTER - designed flush door of one side veneered with PU polish and one side similar coloured laminate

### FLOORING

- Master bedroom – wooden flooring, foyer, living and dining – scratch proof premium brand vitrified tiles
- Balcony – anti-skid tile flooring
- Toilets – anti-skid tile flooring
- Common areas, staircase – granite flooring

### WALL TILES

- Toilets – ceramic dado of 7ft height
- Kitchen – glazed tiles dado up to 7ft height
- Utility – glazed dado

### WATER SUPPLY

- BWSSB and borewell

### FIXTURES

- Toilets – Toto or equivalent fittings, thermostat mixers and body jets, rain shower in master bedroom
- Kitchen and utility – Jaguar or equivalent fittings

### PAINT

- Interior – premium emulsion paint of Asian Paints or equivalent for walls
- Exterior – texture finish weather proof Apex paint of Asian Paints or equivalent

### ELECTRICAL AND COMMUNICATION

- Concealed electrical wiring with multi stand insulated copper wires. Circuit breakers for safety and sufficient points for power and lighting
- Legrand or equivalent modular switches

### WINDOWS AND VENTILATORS

- Aluminium frame windows of premium make with double glazed glass

### ELEVATORS

- 4 numbers of 6 passenger lift of Schindler or equivalent make

### CAR PARKING

- 2 basements and visitor car parking

### TV AND TELEPHONE

- Individual TV and telephone point in living and master bedroom

### ADDITIONAL FACILITIES

- Smart home compatible, video door phone, provision for charging EV, reticulated gas pipeline, dishwasher compatibility in utility, toilet occupancy sensor

### Near by places:

- 01) Vega City Mall - 3 kms
- 02) Forum South Bengaluru Mall - 3.2 kms
- 03) R V Aster Hospital - 2 kms
- 04) Apollo Hospital - 3 kms
- 05) Fortis Hospital - 3 kms
- 06) Brigade School - 800 Meters
- 07) Narayana E-techno School - 800 Meters
- 08) Kalyani Magnum IT Park - 1 km
- 09) IIM Bangalore - 3 kms
- 10) Ragigudda Temple - 3.2 km

# VAINAVI

Site Address:

**VAINAVI CELESTIUM**

Katha No. 1480, Sy No.4/A2, Puttenahalli Main Road  
Puttenahalli, J P Nagar 7th Phase, Uttarahalli Hobli  
Bangalore South Taluk, Bangalore 560 078

Office Address:

**VAINAVI DEVELOPERS**

2nd Floor No. 540, 10th Main, 38th cross  
Jayanagar, 5th Block, Bangalore 560041

Contact: +91 9900 933 933

Email: [info@vainavidevelopers.com](mailto:info@vainavidevelopers.com)

<https://vainavidevelopers.com/celestium>

SCAN HERE FOR  
WEBSITE



SCAN HERE FOR  
WALKTHROUGH



SCAN HERE FOR  
LOCATION



#### BRANDS ASSOCIATED WITH



#### DISCLAIMER

The document is conceptual and not a legal offering by the company for advertising and is to be used for general information only. Any interested party should verify all the information including designs, plans, specifications, facilities, payment schedules, terms of sales etc independently with the company prior to concluding any decision that he/she has not solely relied on this information for making any booking/purchase in any project of the company.

The visual and information contained herein marked as "artistic impression" are artistic impressions being indicative in nature and are for general information purposes only. The visuals contained marked as "generic image" and other visuals/image/photographs are general images and do not have any co-relation with the project. The imagery used on the brochures may not represent actuals or may be indicative of style only. Photographs of interiors, surrounding views and location may not represent actuals or may have been digitally enhanced or altered. These photographs may not represent actuals or may be indicative only. Computer generated images, walkthroughs and render images are the artist's impression and are an indicative of the actuals designs. No information given on this brochure creates a warranty or expand the scope of any warranty that cannot be disclaimed under the applicable laws. The information on this brochure is presented as general information and no representation or warranty is expressly or impliedly given as to its accuracy.

While enough care is taken by the Company to ensure that information in the brochure are up to date, accurate and correct, the readers/users are requested to make an independent enquiry with the company before relying upon the same. Nothing on the brochure should be misconstrued as advertising, marketing, booking, selling or an offer for sale or invitation to purchase a unit in any project by the company. The company is not responsible for the consequences of any action taken by the viewer relying on such material/information on this brochure without independently verifying with the company.